

CONTRACT DRAWINGS
CONTRACT NO. 2018-4023
ADDENDUM 3
BOOK 2 OF 2

Ministry of Transportation





METRIC
DIMENSIONS ARE IN METRES AND/OR
MILLIMETRES UNLESS OTHERWISE SHOWN
DRAWING NOT TO BE SCALED
100mm ON ORIGINAL DRAWING






CONT 2017-4049
WP 4445-02-01

HWY 401 UNDERPASS AT FLAGG
ROAD SITE NO. 31X-0203/B0

DECK REINFORCEMENT I



SHEET
36A

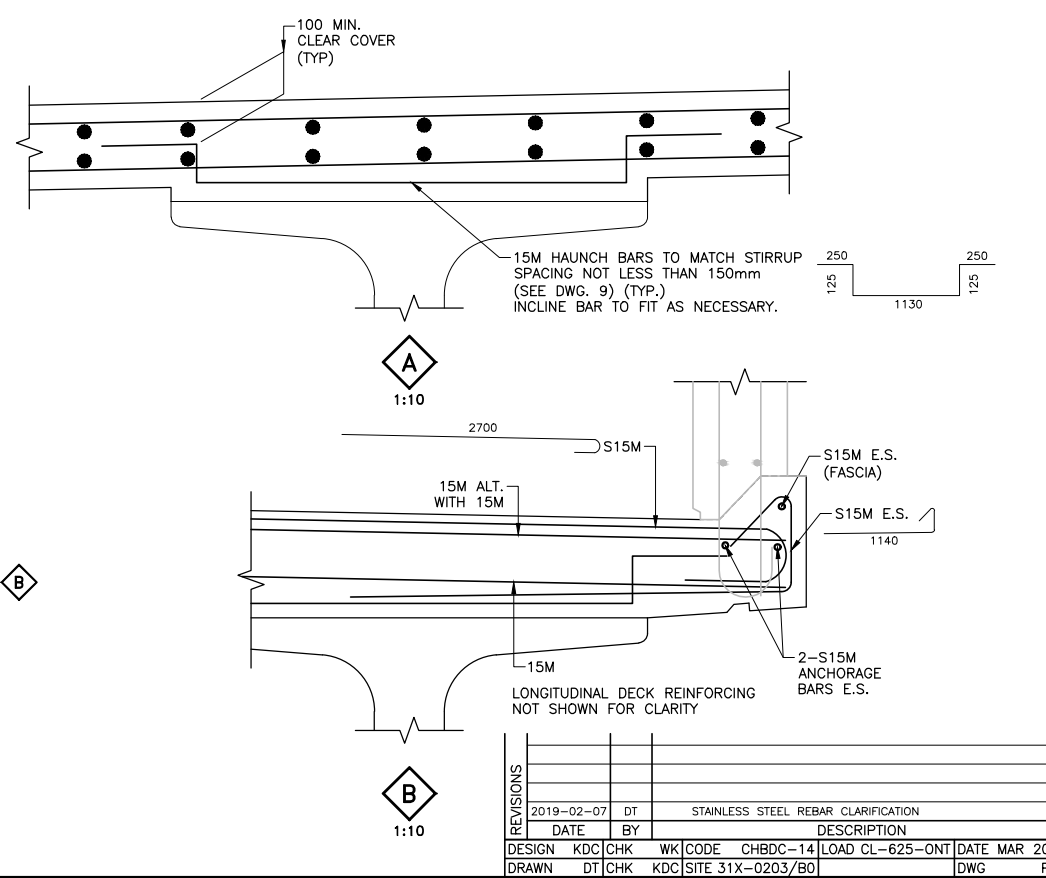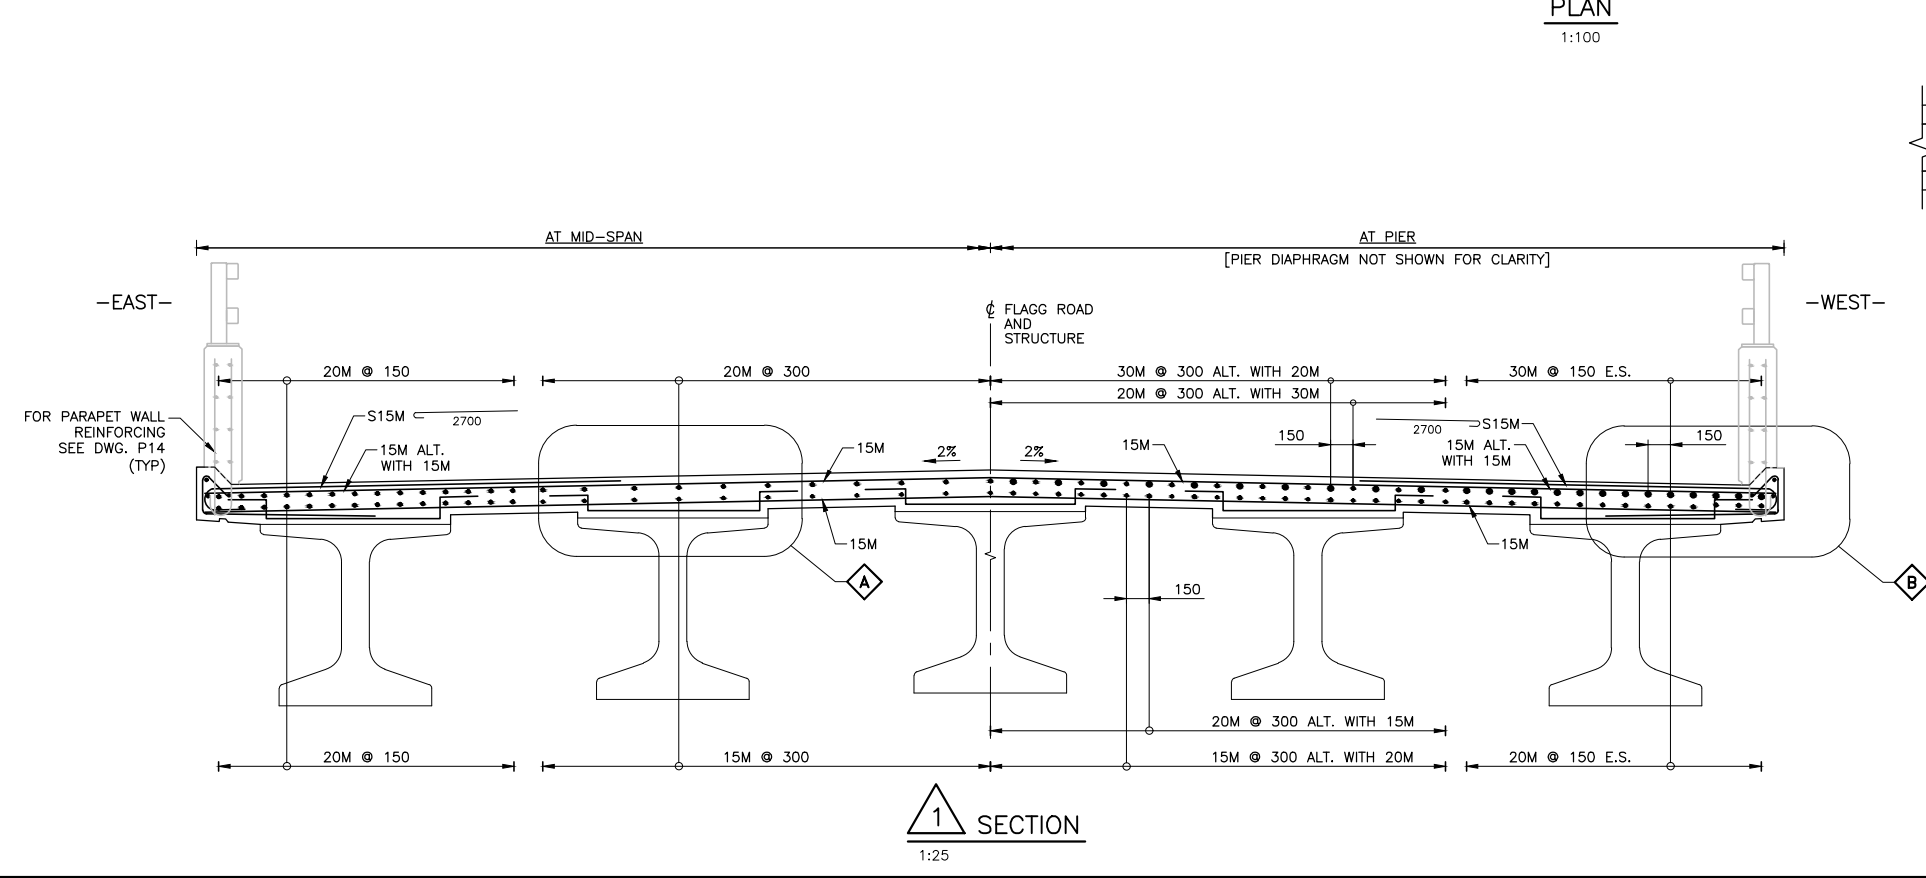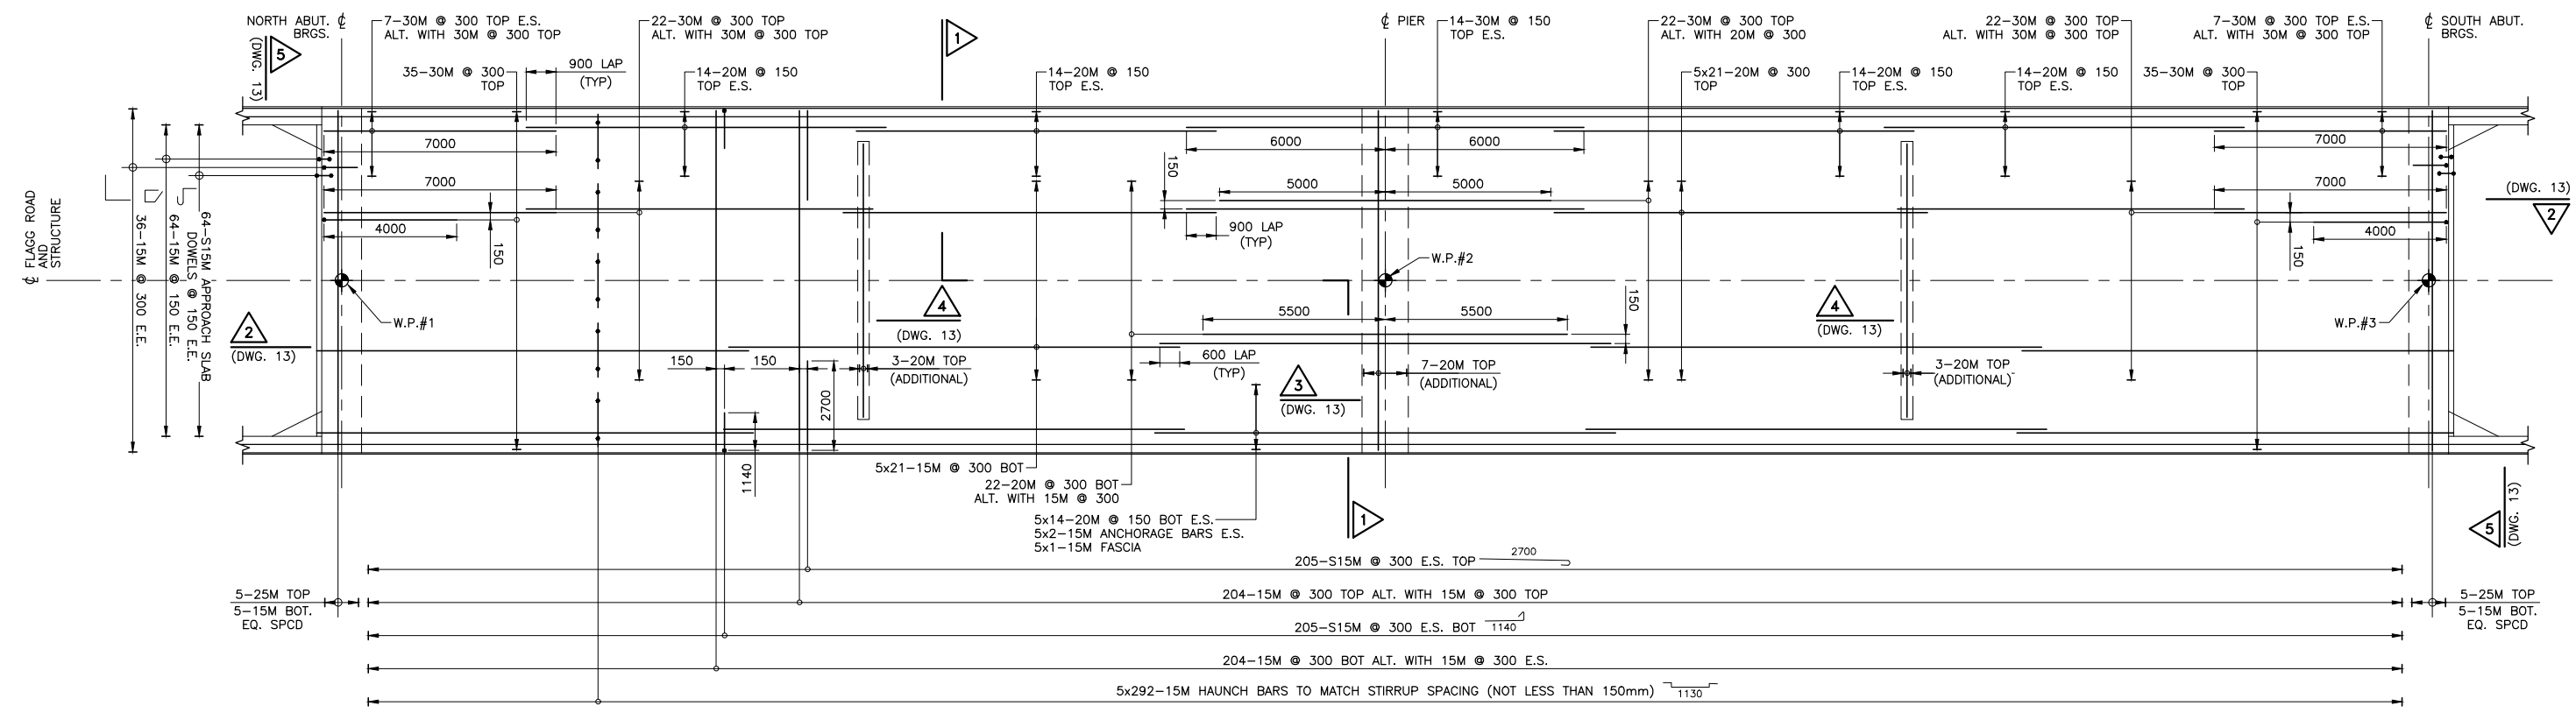

REVISIONS	DATE	BY	DESCRIPTION
2019-02-07	DT		STAINLESS STEEL REBAR CLARIFICATION

DESIGN KDC/CHK WK/CODE CHBDC-14/LOAD CL-625-ONT DATE MAR 2017
DRAWN DT/CHK KDC/SITE 31X-0203/B0 DWG P12

FILE NAME: W:\ENR\STRUCT\2-SiteNo data\31 - Stormont Dundas & Gengarry\31-203 Flagg Road\Drawings\2017 Design\2017 SHEET SET\36 DECK REINFORCEMENT I.dwg
 MODIFIED: 2019-02-08 10:59