


HALF PLAN
1:100

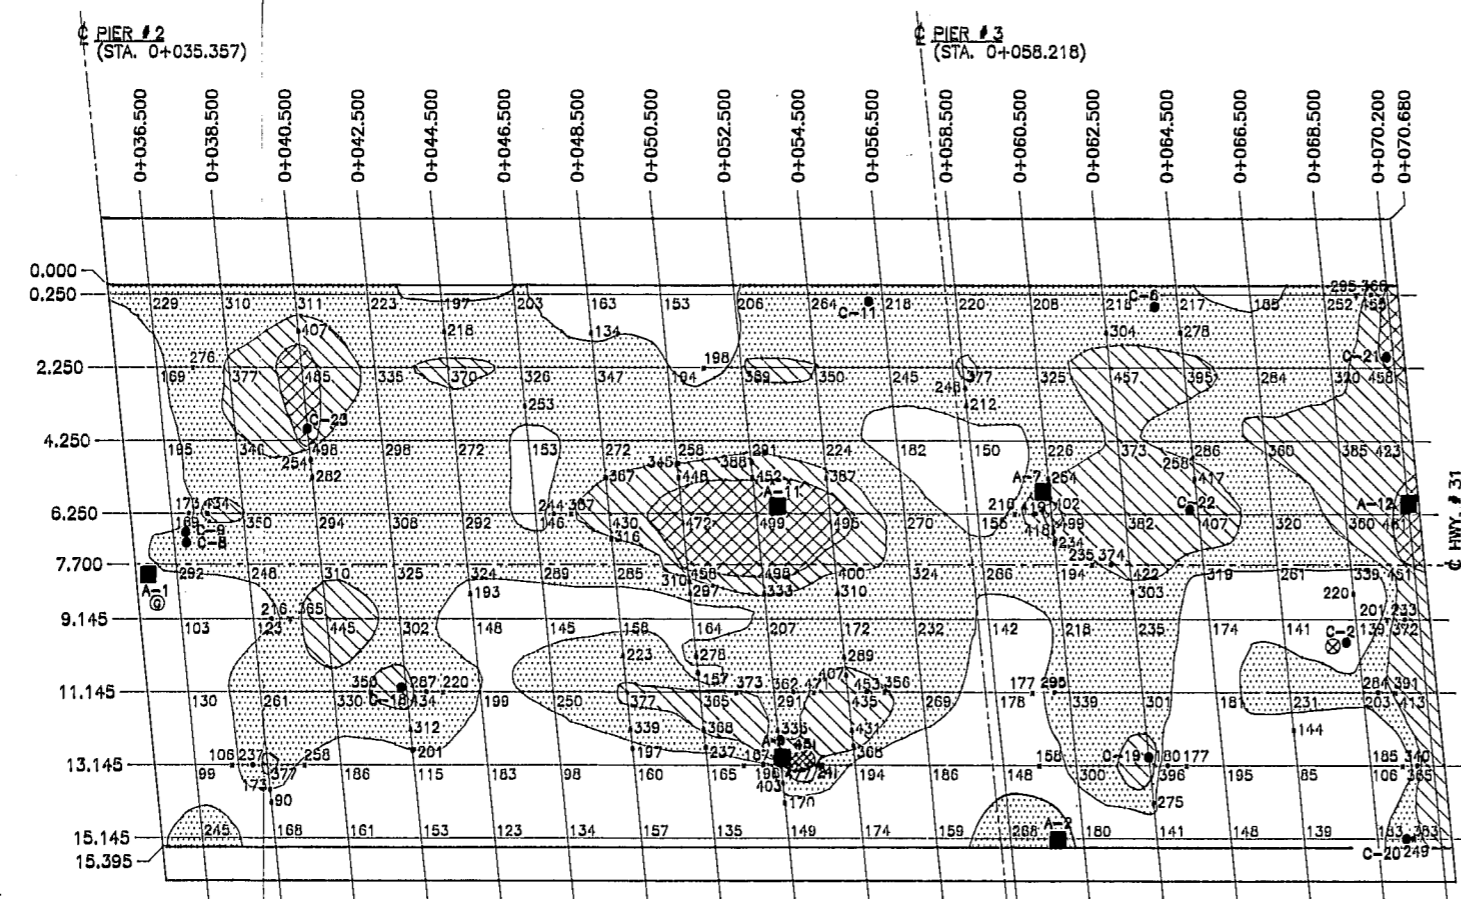

HALF PLAN
1:100

LEGEND

- CORROSION POTENTIALS**
- 0.0 TO -0.19 VOLTS
 - 0.20 TO -0.35 VOLTS
 - 0.36 TO -0.45 VOLTS
 - MORE NEGATIVE THAN -0.45 VOLTS
- CORROSION POTENTIALS, -Ve SIGN AND DECIMAL POINT OMITTED.**
- GROUND LOCATION
 - GROUND CHECK LOCATION
 - ASPHALT SAMPLE LOCATION
 - CORE LOCATION

No.	DATE	REVISION
McNEELY ENGINEERING & STRUCTURES LTD.		
CONDITION SURVEY		
OWNER MINISTRY OF TRANSPORTATION OF ONTARIO		
HIGHWAY 31 OVERPASS (31-204) CORROSION POTENTIALS		
B D I M S		
COUNTY:	2	
TOWNSHIP:	20	
SITE:	204	
SFH:	3 LH	
DRAWING TYPE:	A	
SCAN:		
DATE	NOVEMBER 1989	
DRAWN	J.J.S.	PROJECT No. 89-1117
CHECK	A.E.	DRAWING No. 2