


HALF PLAN

1:100

NOTE: ALL CRACKS IN UNDERSIDE OF DECK ARE MEDIUM CRACKS AND ARE DAMP STAINED.

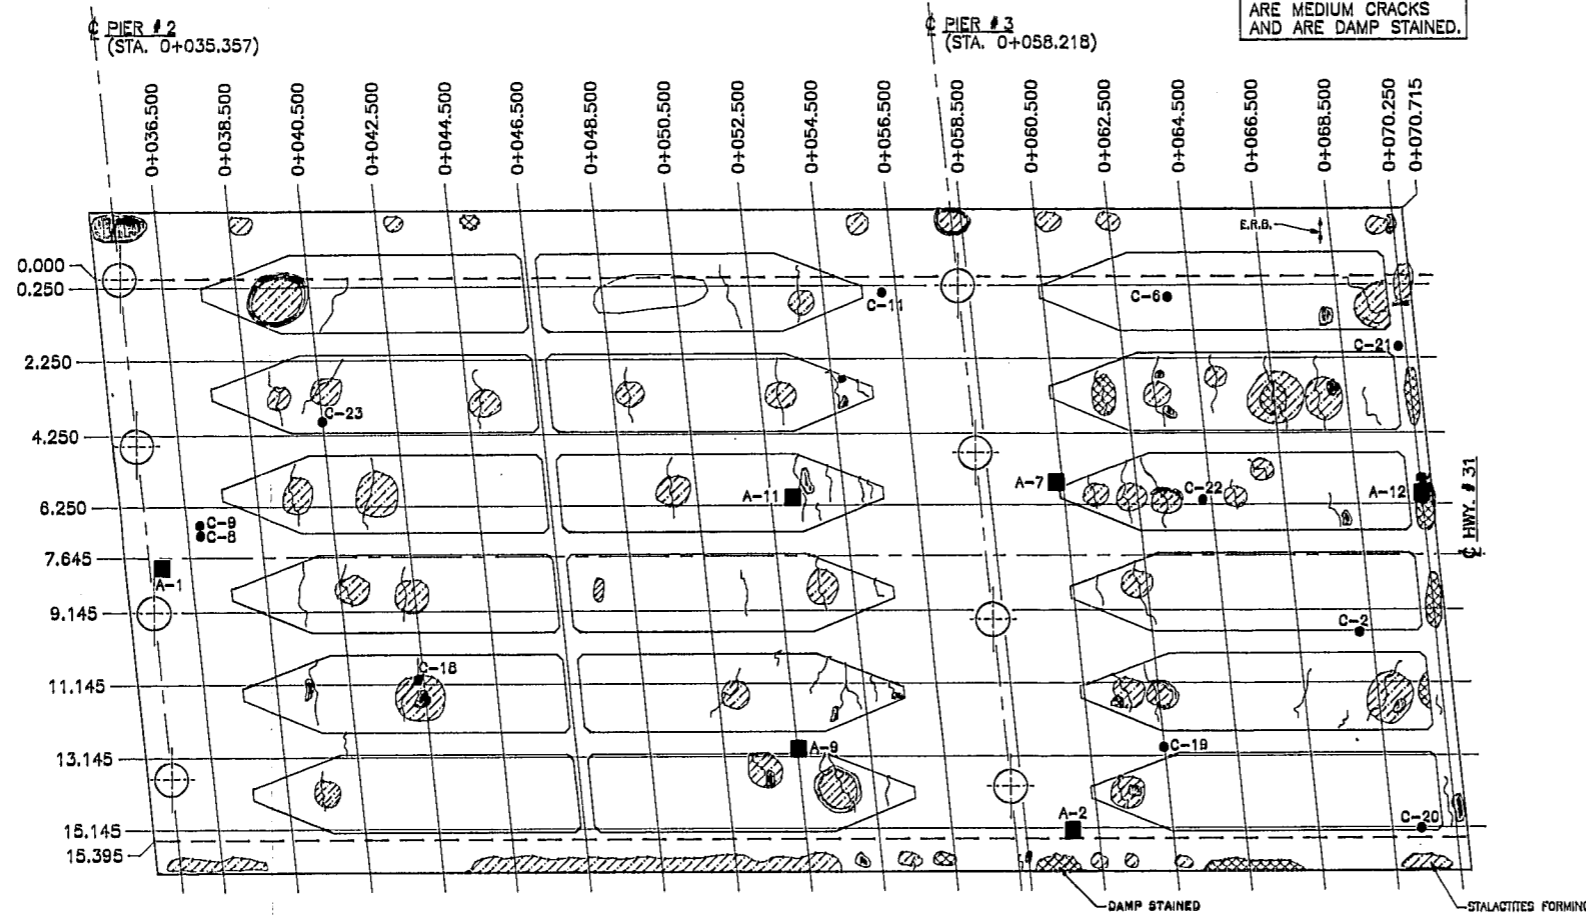

HALF PLAN

1:100

- LEGEND**
- CONCRETE SURFACE DETERIORATION**
- LIGHT SCALING
 - MEDIUM SCALING
 - HEAVY SCALING
 - SEVERE SCALING
 - SURFACE RUST STAINS
 - DELAMINATIONS
 - SPALLS
 - CONCRETE PATCH
 - HONEYCOMBED AREAS
 - DAMP STAINS
 - EXPOSED REINFORCING STEEL (E.R.B.)
 - MAP CRACKING
 - NARROW CRACK
 - MEDIUM CRACK
 - WIDE CRACK
- CONDITION SURVEY INSPECTION**
- 110 DEPTH OF HOLES
 - ASPHALT SAMPLE LOCATION
 - CORE LOCATION

No.	DATE	REVISION
McNEELY ENGINEERING & STRUCTURES LTD.		
CONDITION SURVEY		
OWNER MINISTRY OF TRANSPORTATION OF ONTARIO		
BDIMS COUNTY: <u>2</u> TOWNSHIP: <u>22</u> HIGHWAY 31 OVERPASS (31-204) SITE: <u>22</u> A UNDERSIDE OF DECK DETERIORATION SF# <u>UK</u> DRAWING TYPE SCAN:		
DATE NOVEMBER 1989		
DRAWN J.J.S.	PROJECT No. 89-1117	DRAWING No. 3
CHECK A.E.		